

SURVEY-STRATA PLAN

EXAMPLE 15

SHEET 1 OF 5 SHEETS

TENURE TYPE Freehold

PLAN OF LOT 126 ON PLAN 22634

CERTIFICATE OF TITLE

VOL. 2139 FOL. 585

LOCAL GOVERNMENT

SHIRE OF BUSSELTON

FIELD RECORD 107988

NAME OF SCHEME

106 CAVES ROAD WILYABRUP

ADDRESS OF PARCEL

106 CAVES ROAD WILYABRUP W.A. 6280

SCHEME BY-LAWS YES

SURVEY CERTIFICATE - Regulation 54

hereby certify that this plan is accurate and is a correct representation of the -
 (a) *Survey; and /or
 (b) *Calculations from measurements recorded in the field records,
 [* delete if inapplicable]
 undertaken for the purposes of this plan and that it complies with the relevant written law(s) in relation to which it is lodged.

LICENSED SURVEYOR DATE

EXAMINED

DATE

PLANNING APPROVAL

PLANNING AUTHORITY WAPC

REFERENCE 1234-56

Delegated under S.16 P&D Act 2005 DATE

IN ORDER FOR DEALINGS

SUBJECT TO

FOR REGISTRAR OF TITLES DATE

PLAN APPROVED




INSPECTOR OF PLANS AND SURVEYS DATE
 (S. 18 Licensed Surveyors Act 1909)

REGISTERED

APPLICATION

DATE REGISTRAR OF TITLES SEAL

LIMITED IN DEPTH TO 60.96 METRES

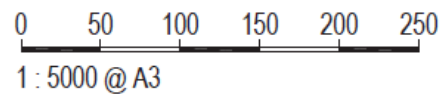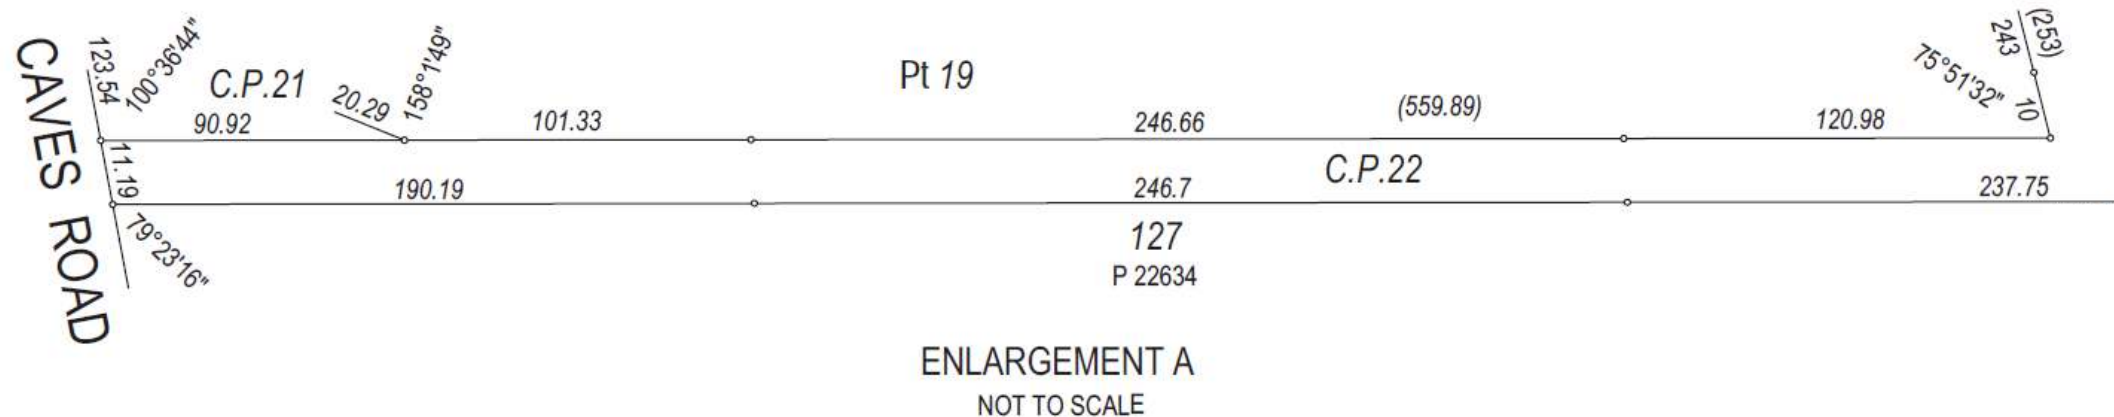
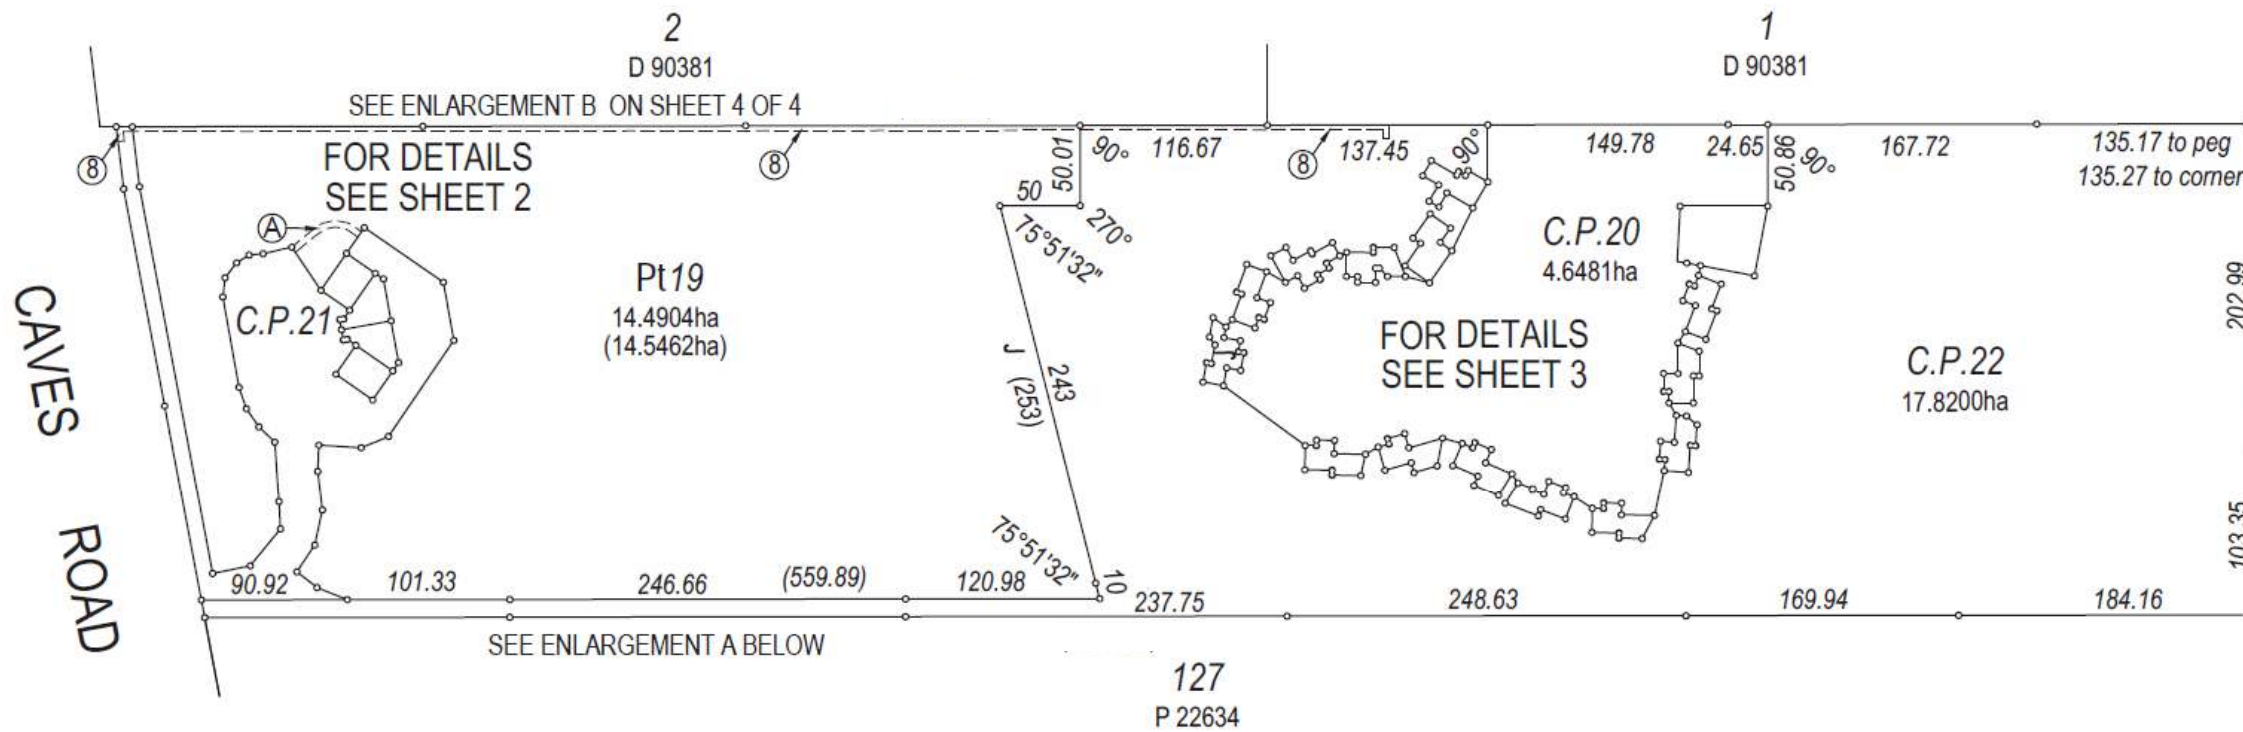


SEE SHEET 5 OF 5 FOR INTERESTS & NOTIFICATIONS



61
P 34446







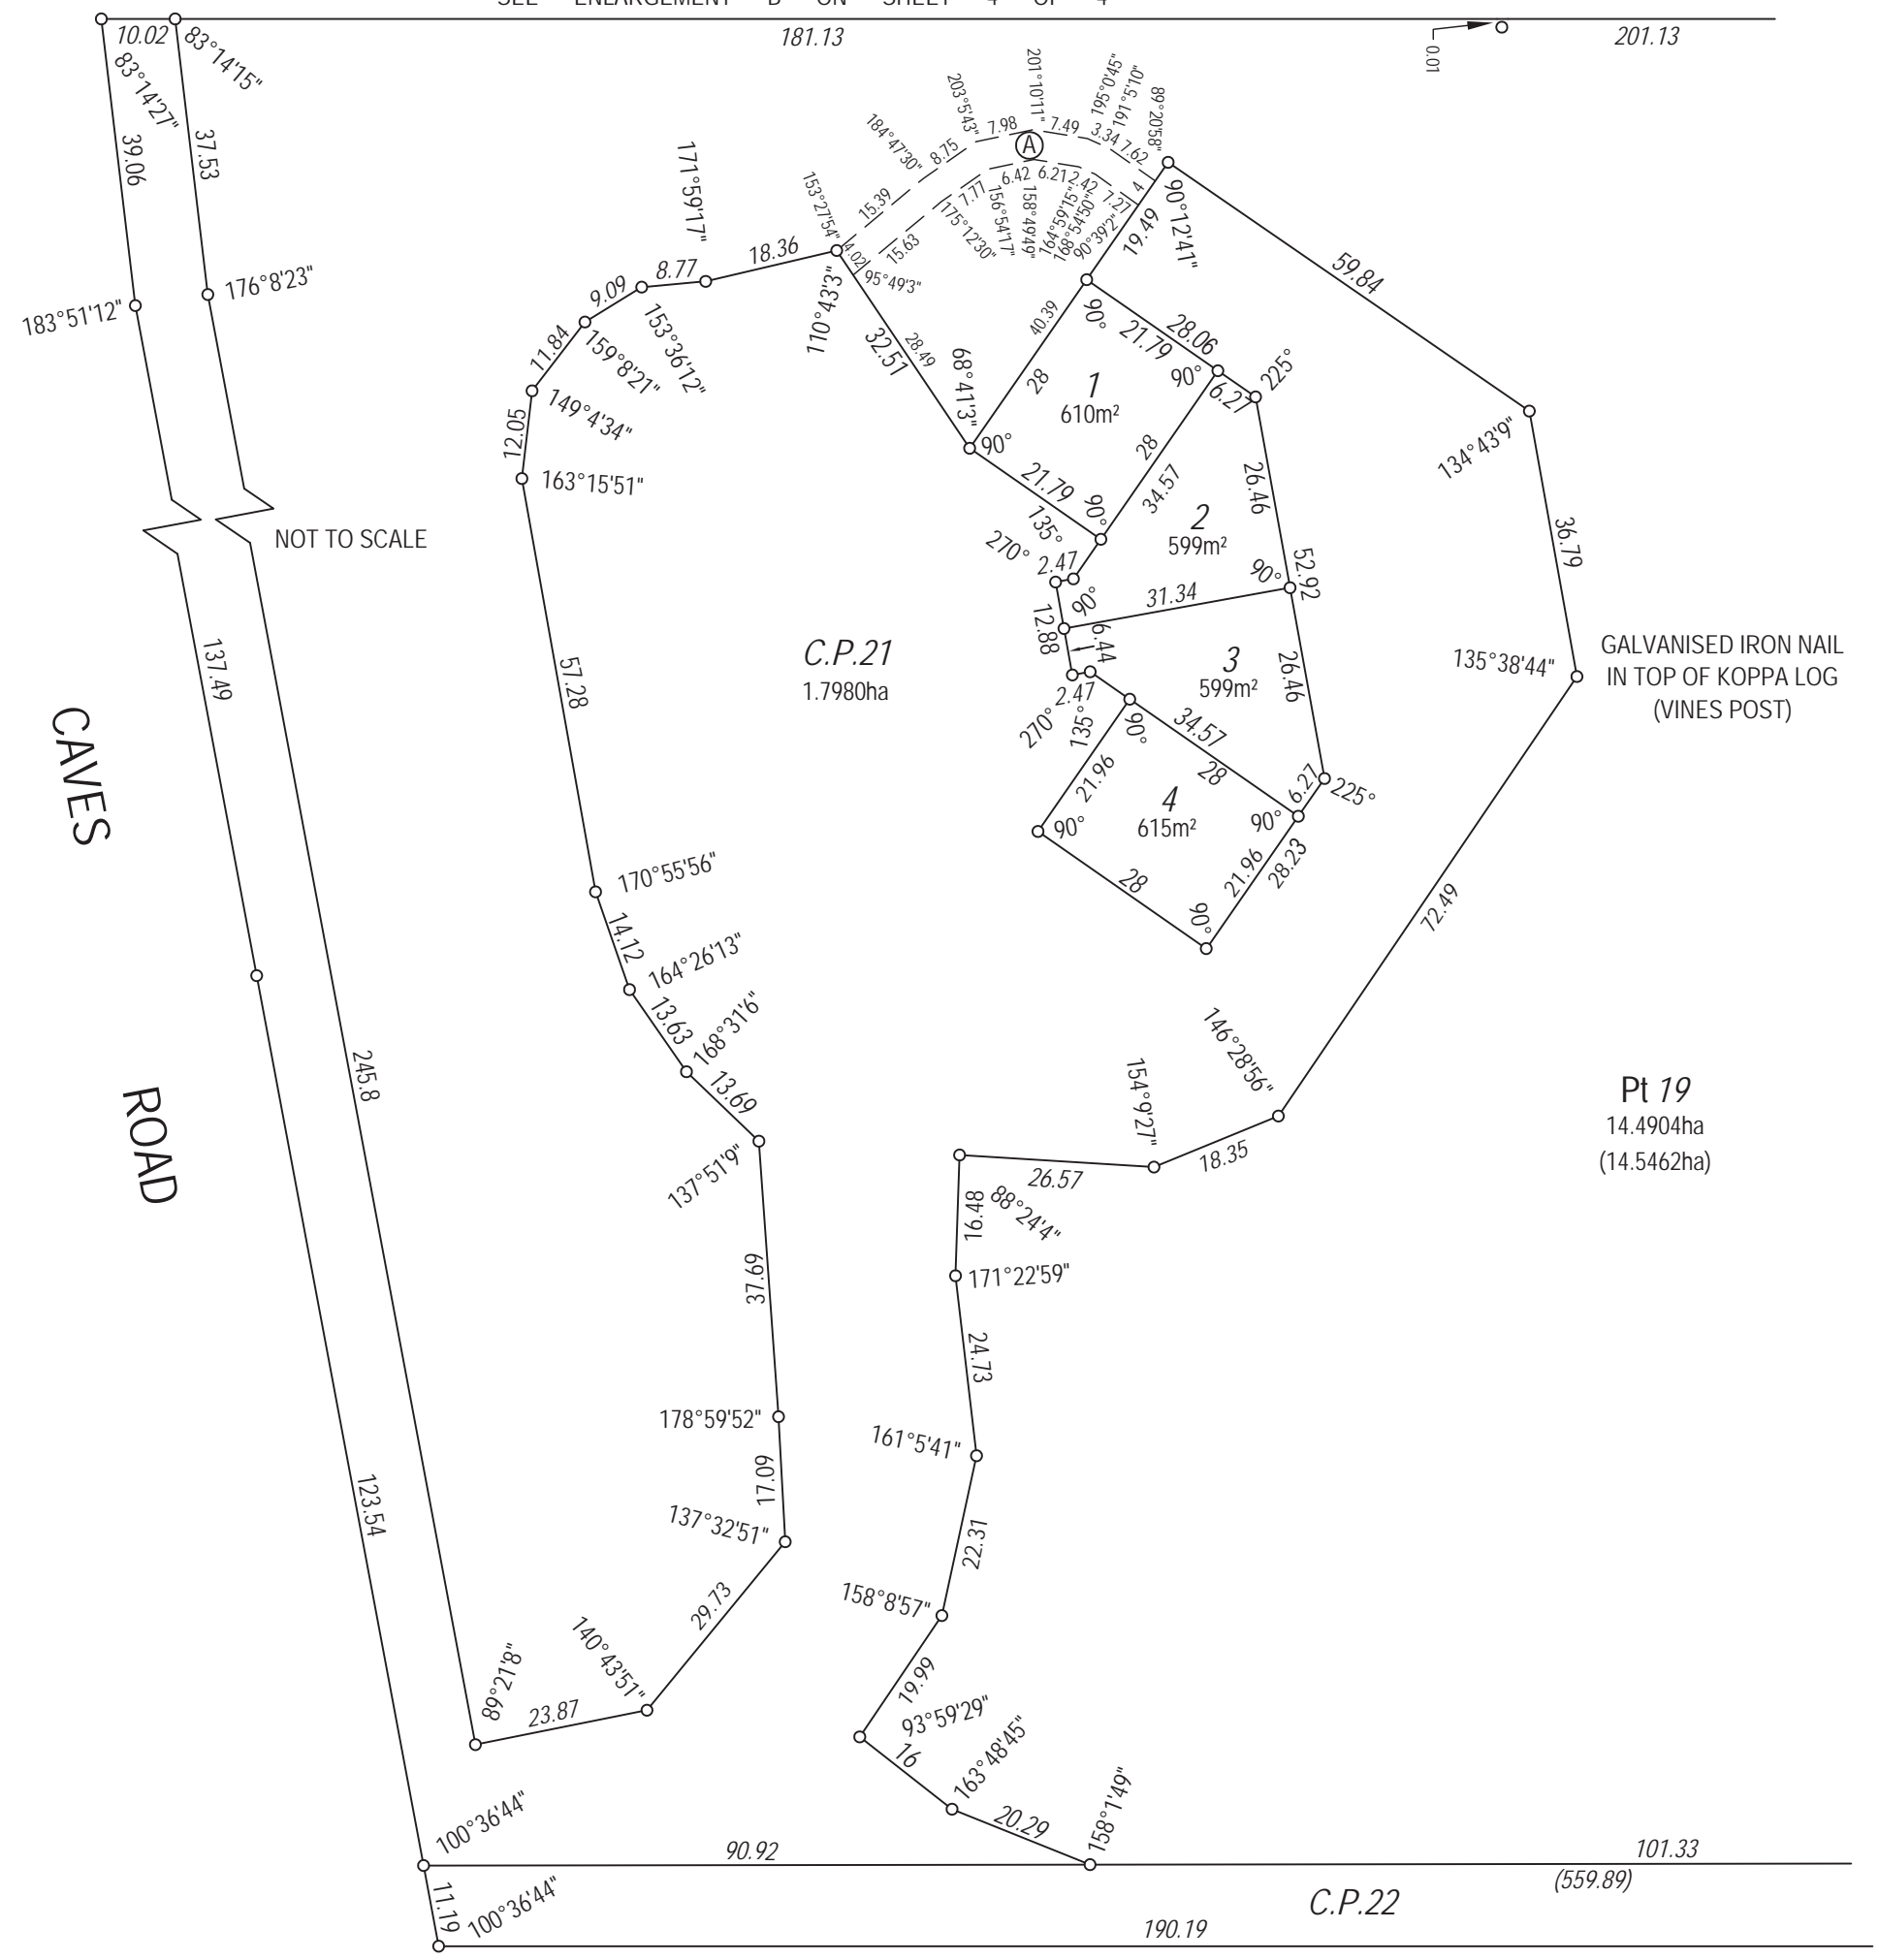
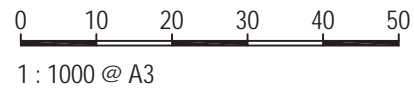


SURVEY-STRATA PLAN

EXAMPLE 15

SHEET 3 OF 5 SHEETS

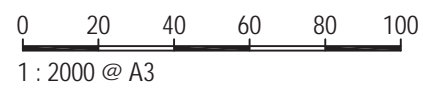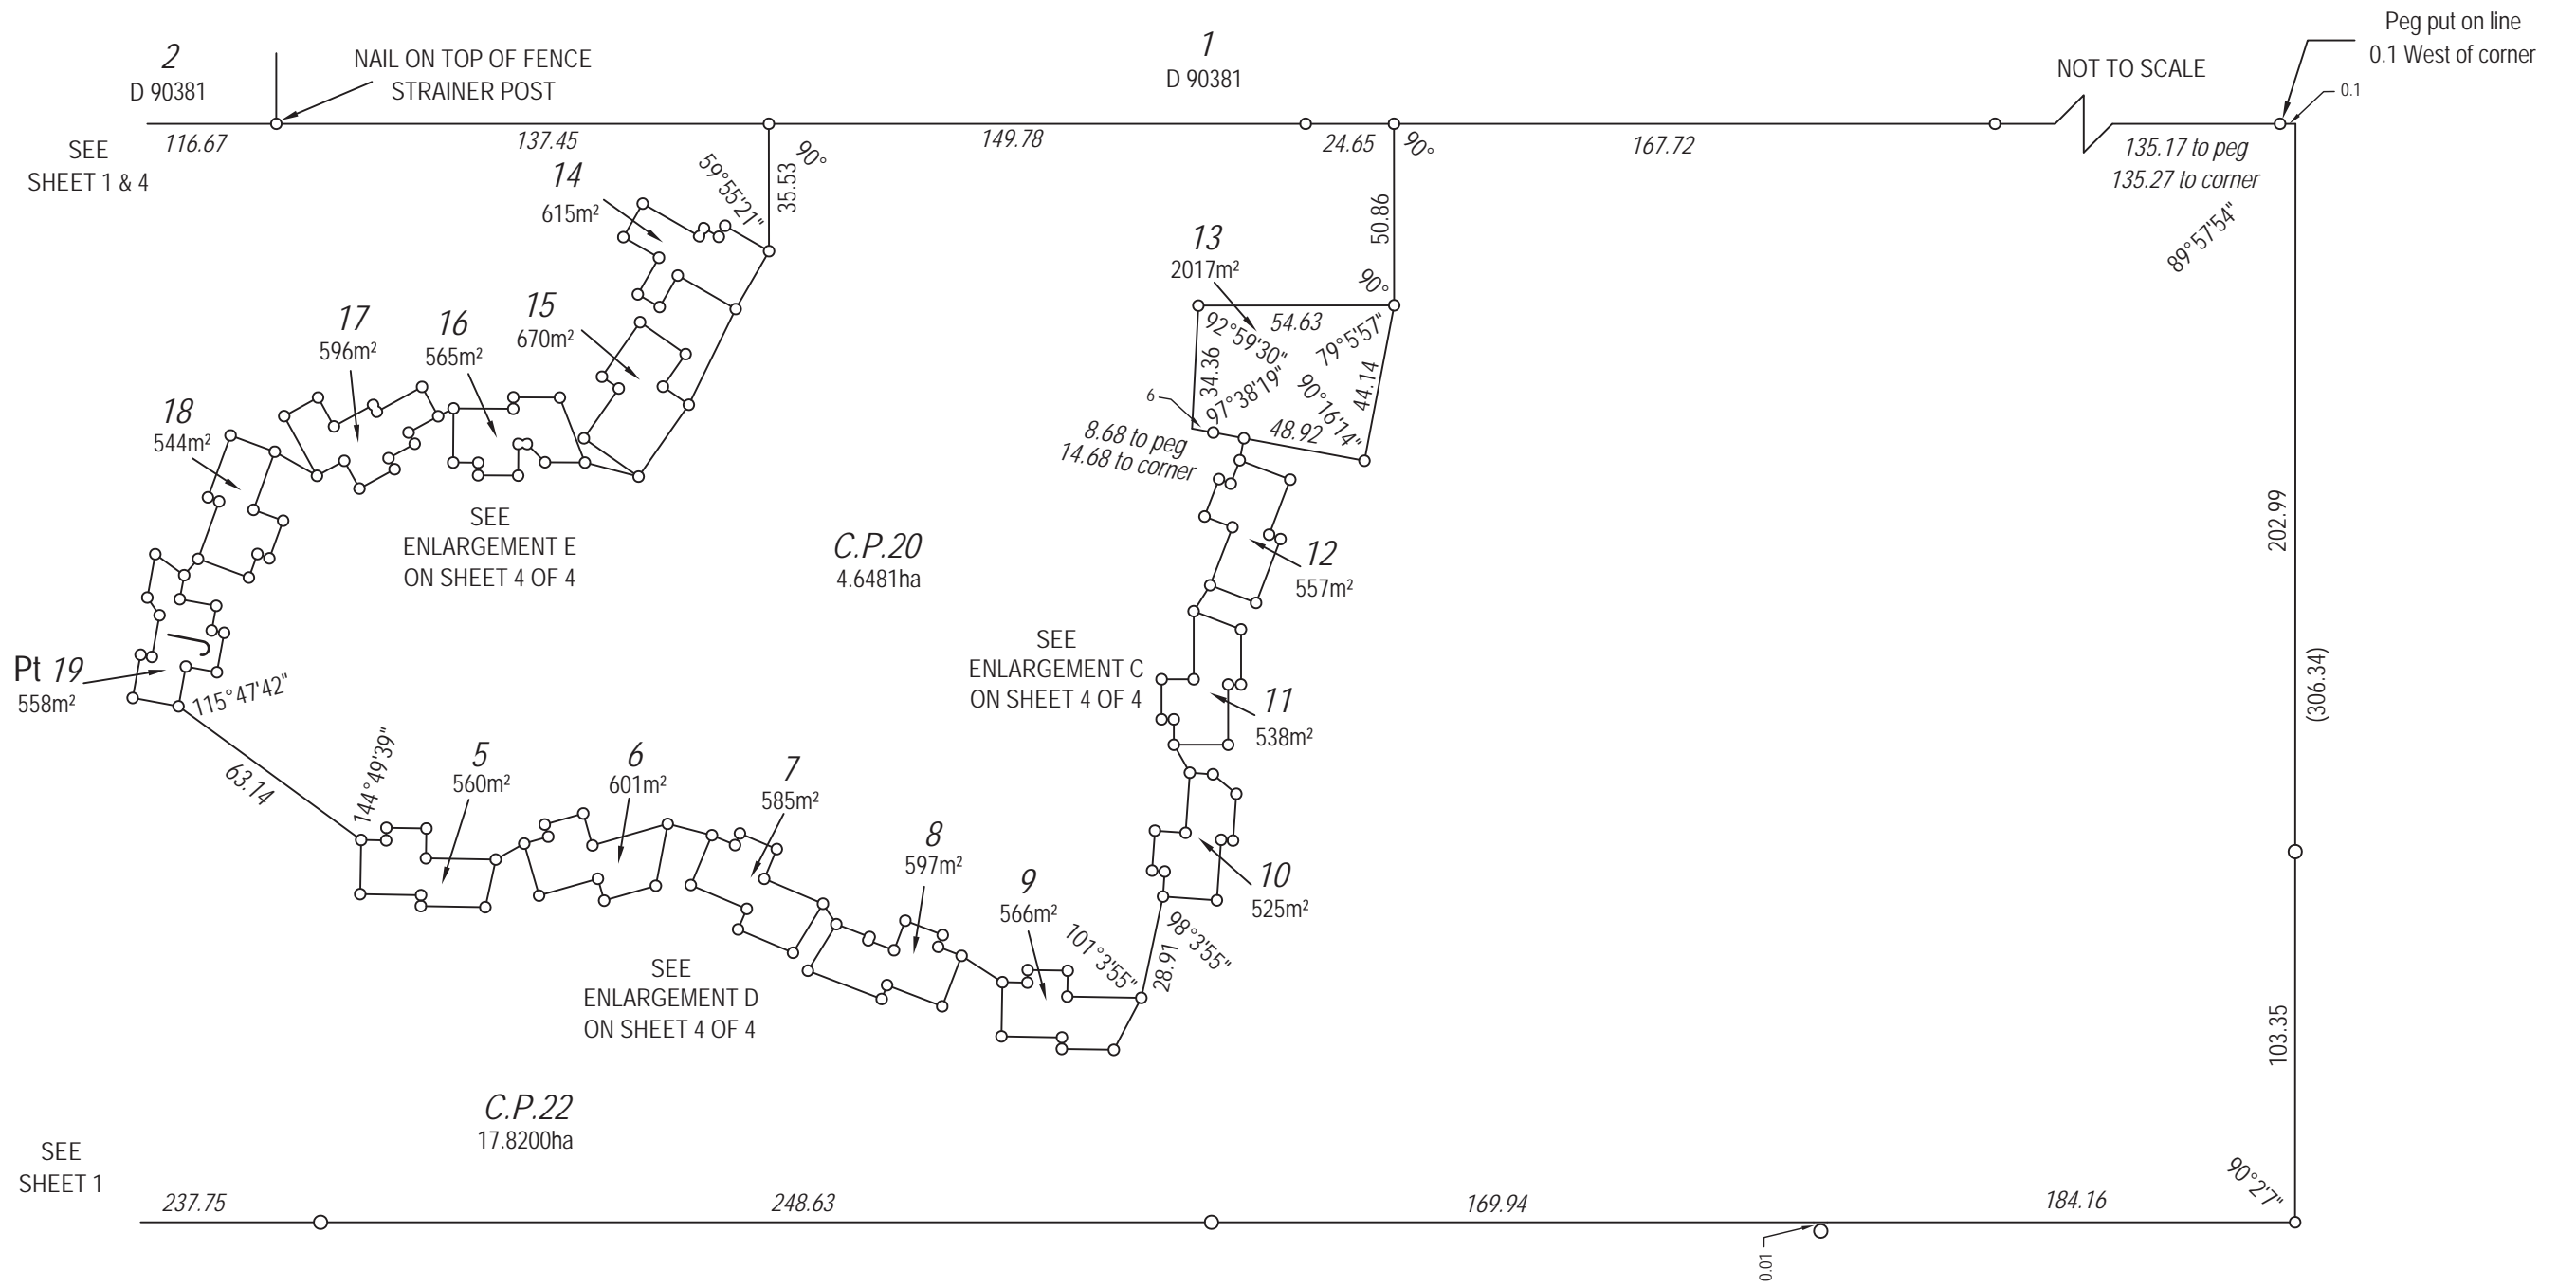

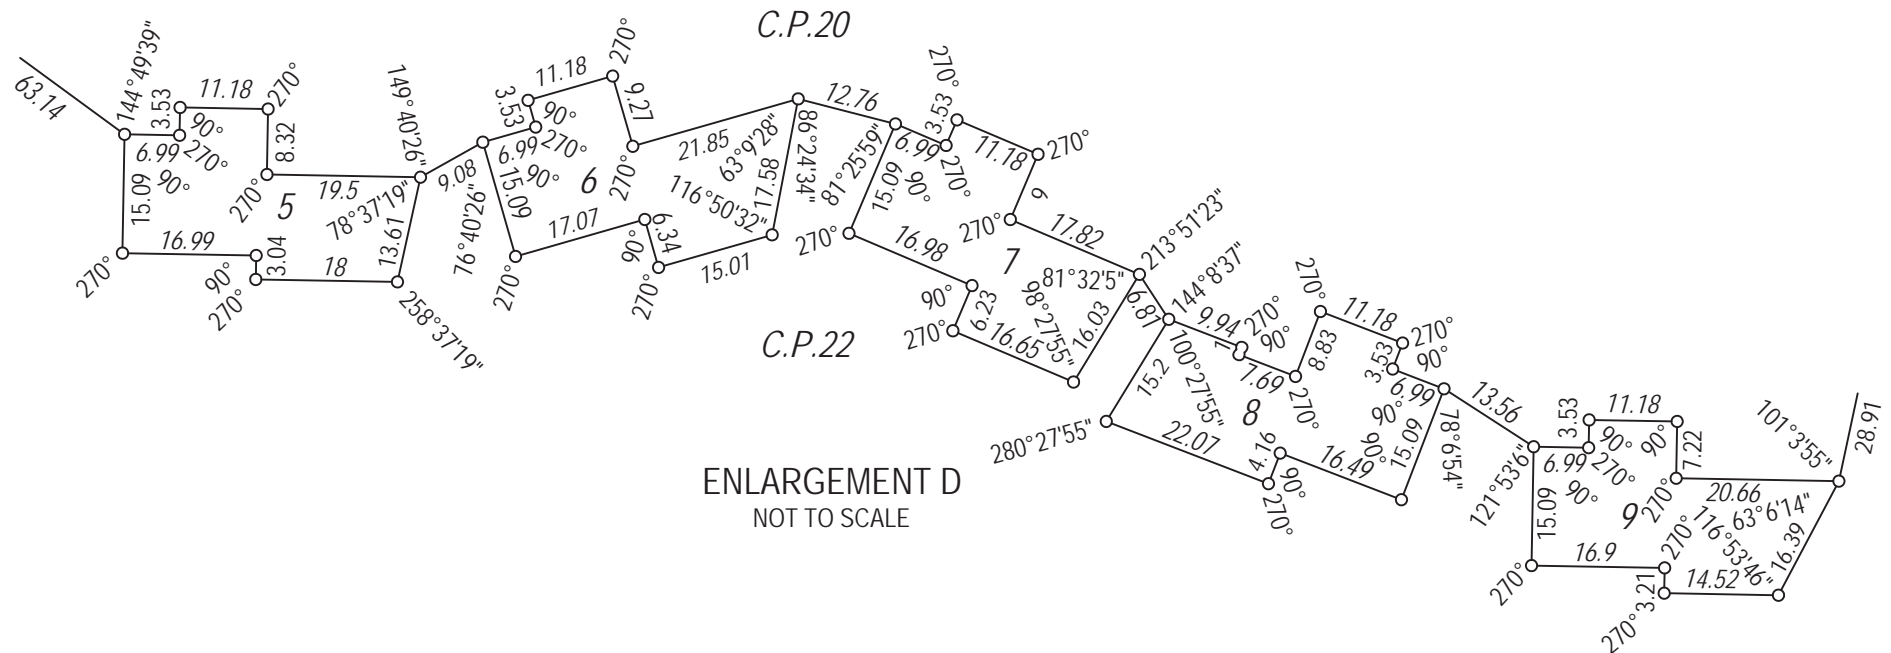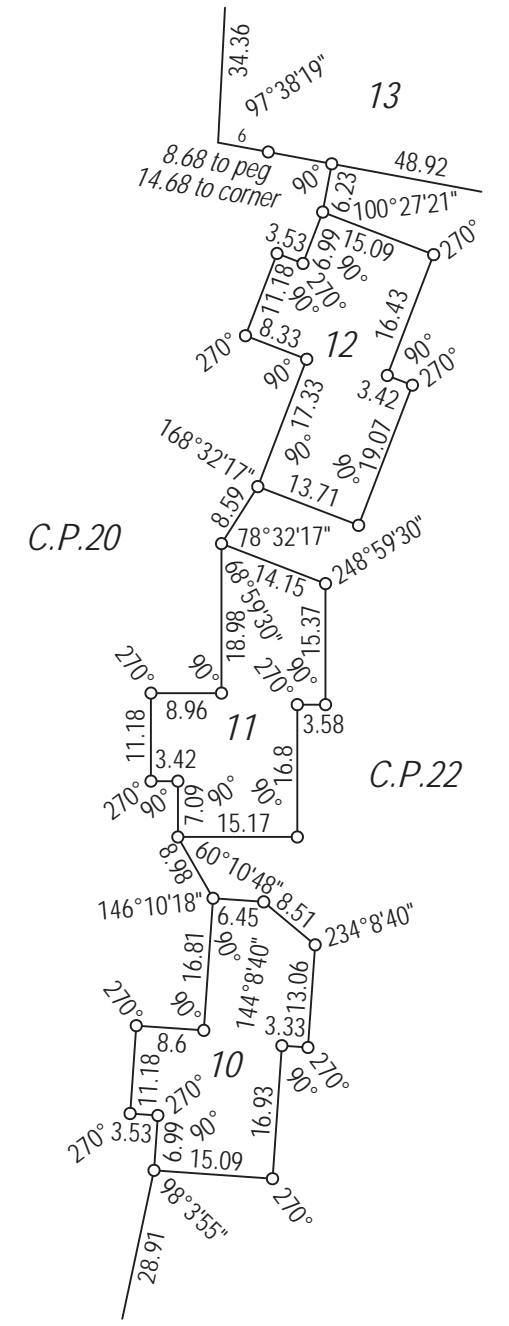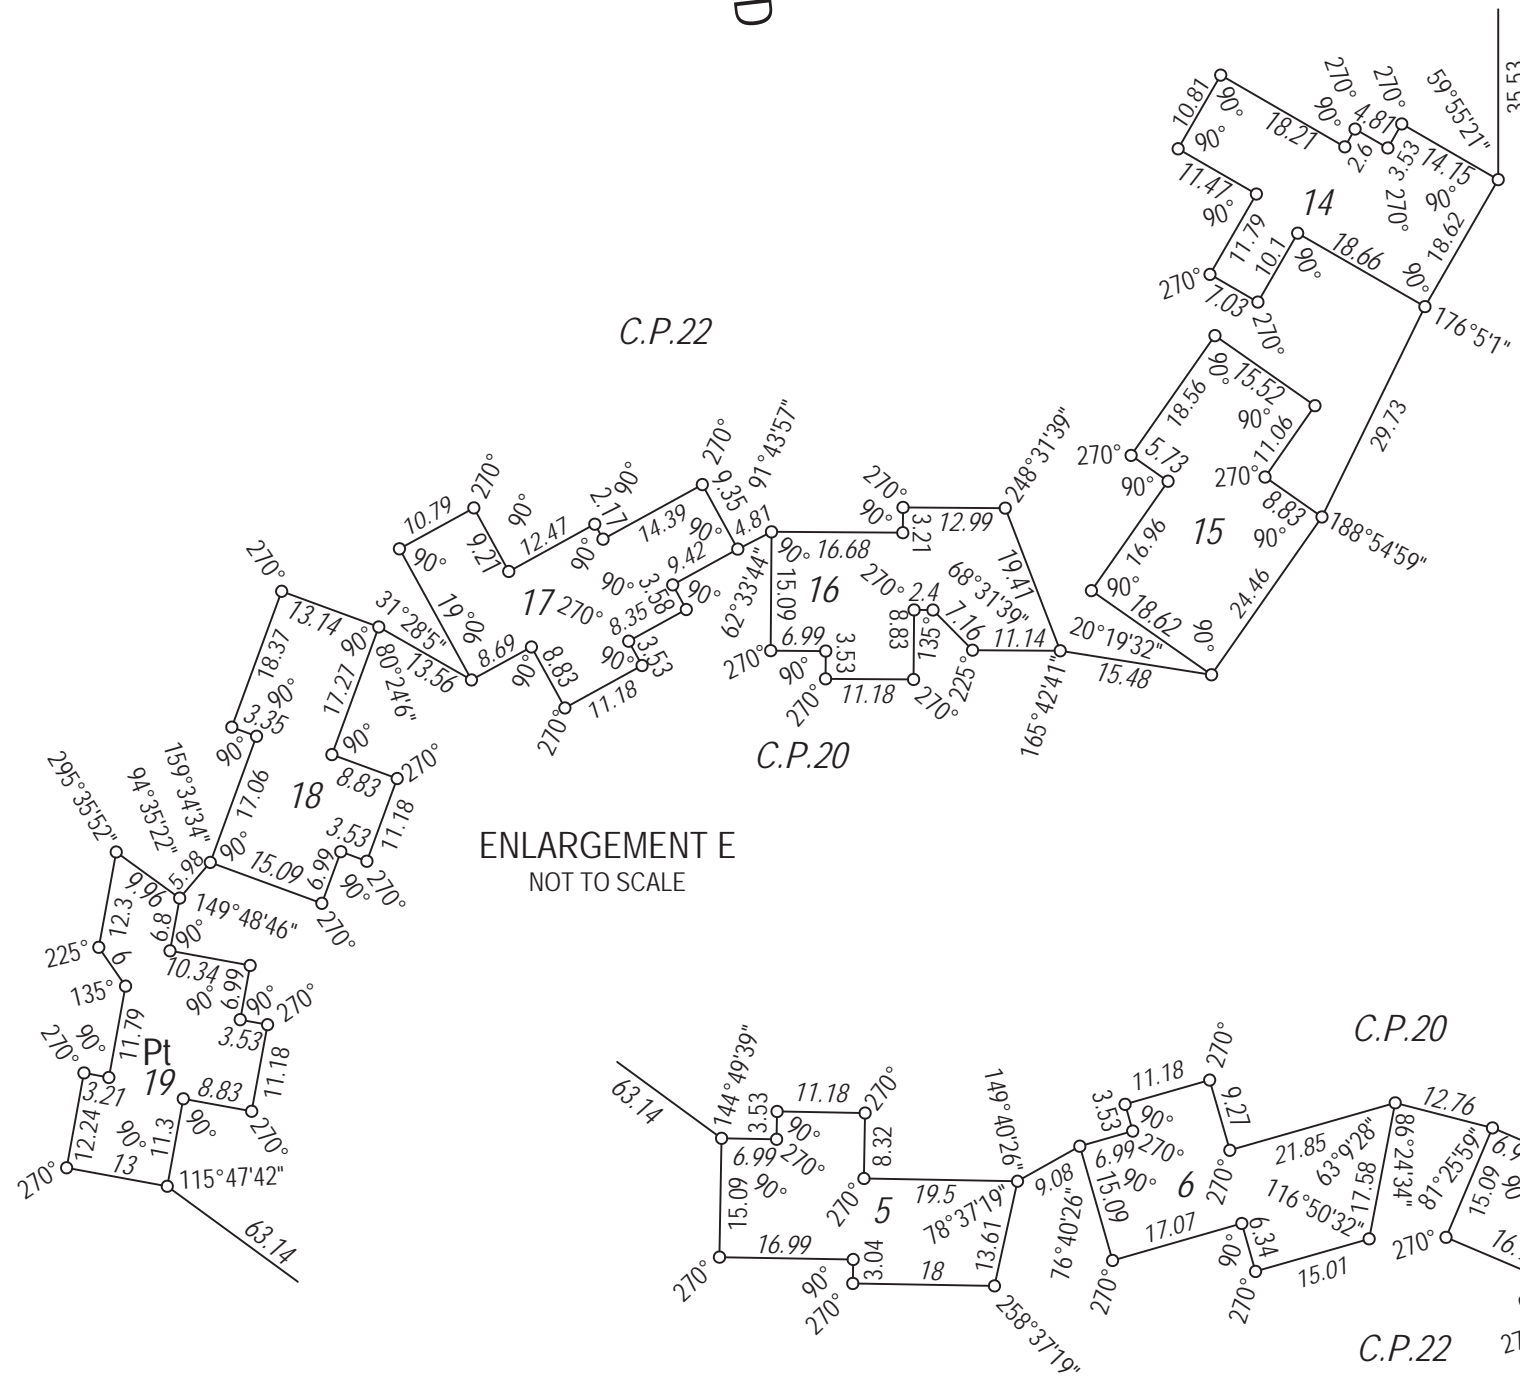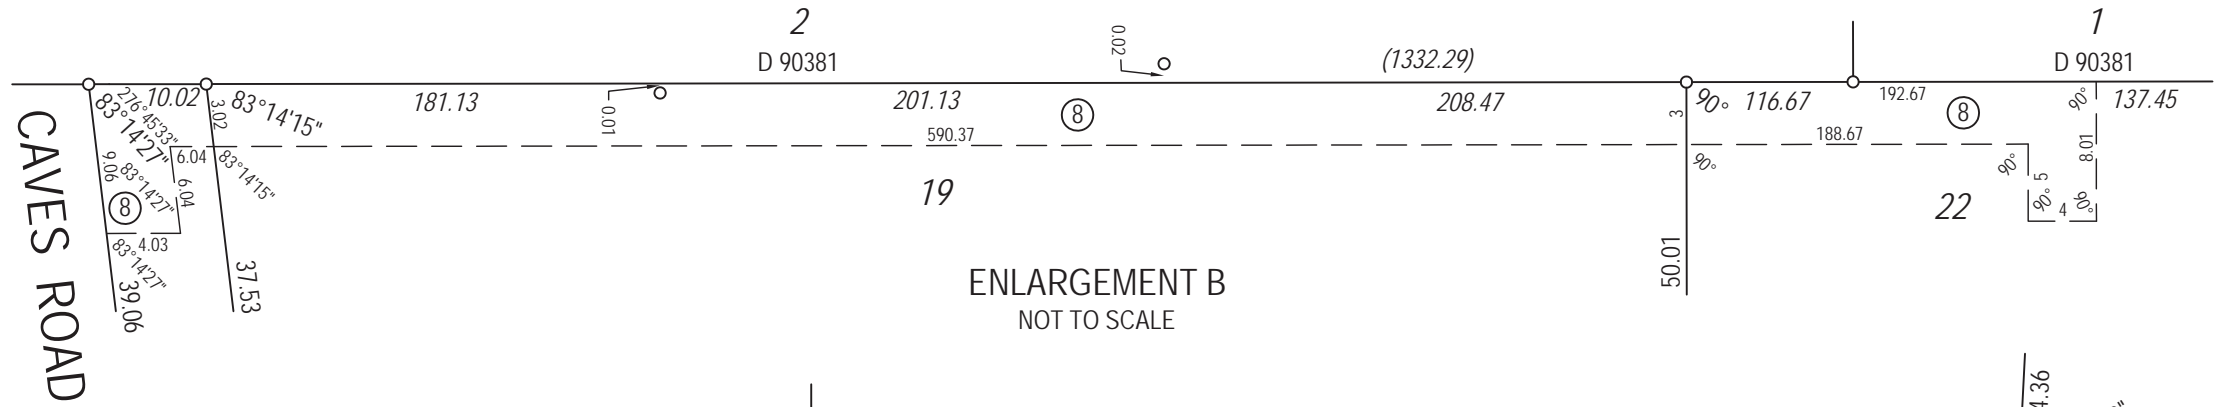

INTERESTS AND NOTIFICATIONS

SUBJECT	PURPOSE	STATUTORY REFERENCE	ORIGIN	LAND BURDENED	BENEFIT TO	COMMENTS
	RESTRICTIVE USE	SECTION 32(2)(a) OF THE STA 1985	THIS PLAN	LOT 19		FOR AGRICULTURAL CARETAKER PURPOSES AND ASSOCIATED PURPOSES APPROVED BY THE SHIRE OF BUSSELTON
	RESTRICTIVE USE	SECTION 32(2)(a) OF THE STA 1985	THIS PLAN	LOTS 5 - 12 & 14 - 18 INCLUSIVE		RESTRICTION OF OCCUPANCY TO 3 MONTHS IN A YEAR
⑧	EASEMENT (TRANSMISSION OF ELECTRICITY BY UNDERGROUND CABLE)	SEC 136C TLA	THIS PLAN	LOT 19 AND COMMON PROPERTY LOTS 21 & 22	WESTERN POWER	
Ⓐ	RIGHT OF CARRIAGEWAY	SEC 136C TLA	THIS PLAN	LOT 19	LOTS 1 - 4 INCLUSIVE	
	NOTIFICATION	SEC 70A TLA	DOC	ALL LOTS		LEGAL AGREEMENT (SHIRE OF BUSSELTON)
	NOTIFICATION	SEC 70A TLA	DOC	LOTS 1 - 18 INCLUSIVE		PROXIMITY TO ARGICULTURAL LAND
	NOTIFICATION	SEC 70A TLA	DOC	LOT 19		RURAL ACTIVITY TO SHOW REGARD TOWARDS VISITORS RESIDING IN ADJACENT LOTS
	NOTIFICATION	SEC 70A TLA	DOC	ALL LOTS		FIRE MANAGEMENT PLAN