

Plan Information	
Tenure Type	Freehold
Plan Type	Strata Plan
Plan Purpose	Add land from outside the parcel to CP - Type 1(a)

Revised Parent Tenure  
Lot 100 on Deposited Plan 70841

Strata Scheme Details	
Scheme Name	3 WILLIAMS PLACE GREEN HEAD
Lodgement of scheme by-laws	NO

**Parcel Address**  
3 WILLIAMS PLACE, GREEN HEAD WA 6514

Locality and Local Government	
Locality	GREEN HEAD
Local Government	SHIRE OF COOROW

Plan Examined	
Examined	Date

**Endorsement Certificate**  
WAPC Ref: \_\_\_\_\_  
Strata Titles Act 1985 - Section 15(4)  
CERTIFICATE ENDORSING STRATA PLAN OR AMENDMENT OF A STRATA PLAN BY  
WESTERN AUSTRALIAN PLANNING COMMISSION  
It is hereby certified that the unconditional approval of the subdivision has been granted by the  
Western Australian Planning Commission pursuant to section 15(4) of the Strata Titles Act 1985

For the Western Australian Planning Commission \_\_\_\_\_ Date \_\_\_\_\_

**In Order for Dealings**  
Subject To \_\_\_\_\_

For Registrar of Titles \_\_\_\_\_ Date \_\_\_\_\_

**Plan Approved**  
Inspector of Plans and Surveys \_\_\_\_\_ Date \_\_\_\_\_

**Registered**  
Application \_\_\_\_\_

Date \_\_\_\_\_ Registrar of Titles \_\_\_\_\_ Seal \_\_\_\_\_

Survey Details	
Field Record	
Declared as Special Survey Area	No

**Survey and Plan Notation**  
Strata scheme after addition of common property into the scheme.

**Survey Certificate - Regulation 54**  
I, \_\_\_\_\_  
hereby certify that this plan is accurate and is a correct representation of the -  
(a) survey; and  
(b) calculations from measurements recorded in the field records,  
undertaken for the purposes of this plan and that it complies with the relevant  
written law(s) in relation to which it is lodged.

\_\_\_\_\_  
Licensed Surveyor Date \_\_\_\_\_

Survey Organisation	
Name	
Address	
Phone	
Fax	
Email	
Reference	

Amendments				
Version	Lodgement Type	Amendment Description	Authorised By	Date





SHEET 1 OF 2 SHEETS

VERSION NUMBER 1

STRATA PLAN  
EXAMPLE 57

# LOCATION PLAN

LIMITED TO A DEPTH OF 12.19 METRES

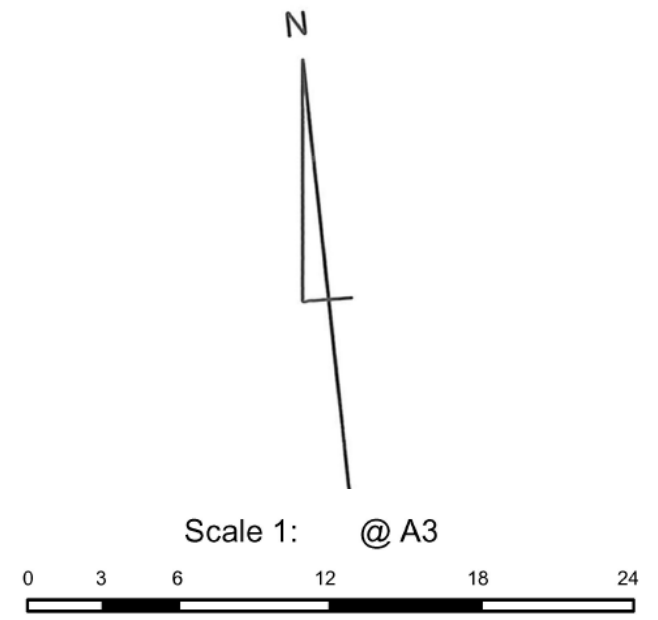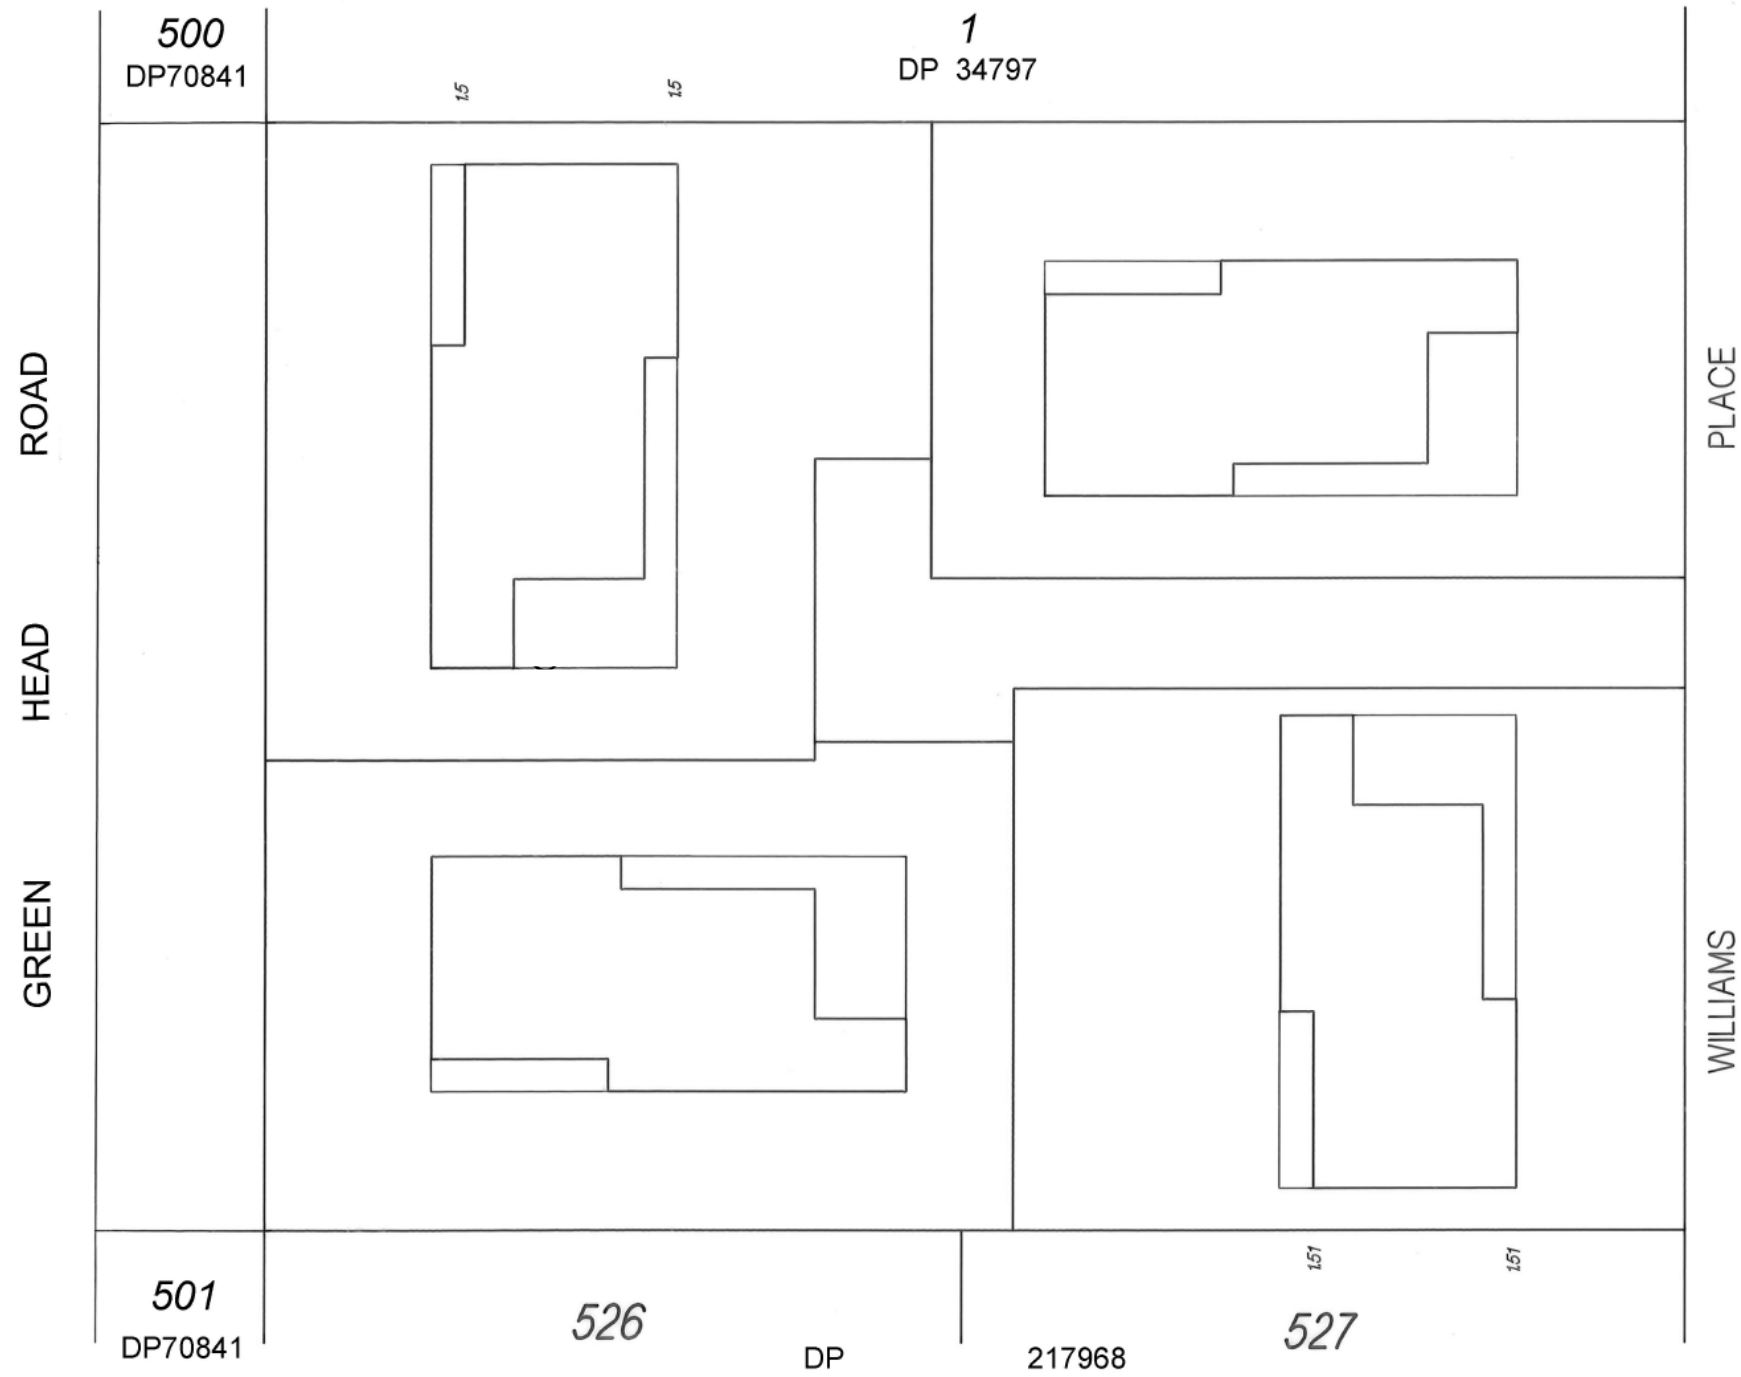

SHEET 2 OF 4 SHEETS

VERSION NUMBER 1

STRATA PLAN  
**EXAMPLE 57**

VERSION	AMENDMENT	AUTHORISED BY	DATE
---------	-----------	---------------	------

LIMITED IN DEPTH TO 12.19 METRES  
AS TO LOTS 100 & 101 ONLY:

TYPE FREEHOLD

PURPOSE CROWN LAND AMALGAMATION

PLAN OF

**LOTS 100, 101, 500 AND 501.**

SSA NO

DISTRICT VICTORIA FILE 00788 - 1992 - 02

TOWNSITE GREEN HEAD

LOCAL AUTHORITY SHIRE OF COOROW

LOCALITY GREEN HEAD

FORMER TENURE	ON	FIELD BOOK
SEE	INDEX BE39 (2) 38.33	COMPILED
TENURE TABLE		

SCALE: 1 : 1000 @ A3

ALL DISTANCES ARE IN METRES

SURVEYOR'S CERTIFICATE - Compiled

I hereby certify that this compiled plan (a) is a correct and accurate representation of the survey(s) of the subject land and (b) is in accordance with the relevant written law in relation to which it is lodged.

Licensed Surveyor Date

LODGED	TYPE OF VALIDATION
DATE 11-Nov-11	FULL AUDIT
FEE PAID	LEGAL COMPONENT
ASSESS No.	DOCKET
	CERTIFIED CORRECT 10.2.2012
	I.S.C.
	F.S.C.

APPROVED BY

WESTERN AUSTRALIAN PLANNING COMMISSION

FILE EXEMPT FROM WAPC APPROVAL

DELEGATED UNDER S16 P & D ACT 2005

DATE

IN ORDER FOR DEALINGS

SUBJECT TO

Sec 87 LAA - Amalgamation

Reserve Action

Modification of Strata Scheme

10.2.2012

FOR INSPECTOR OF PLANS & SURVEYS DATE AUTHORIZED LAND OFFICER





DEPOSITED PLAN

**EXAMPLE 57**

SHEET 1 OF 1

VERSION 1

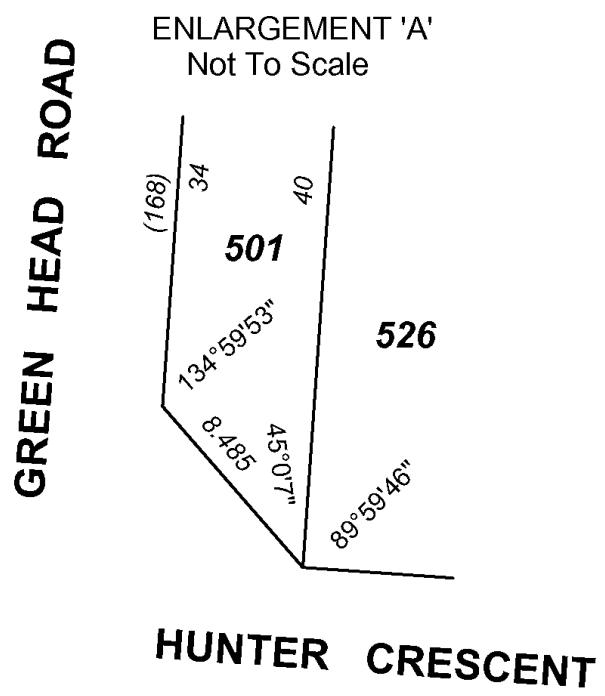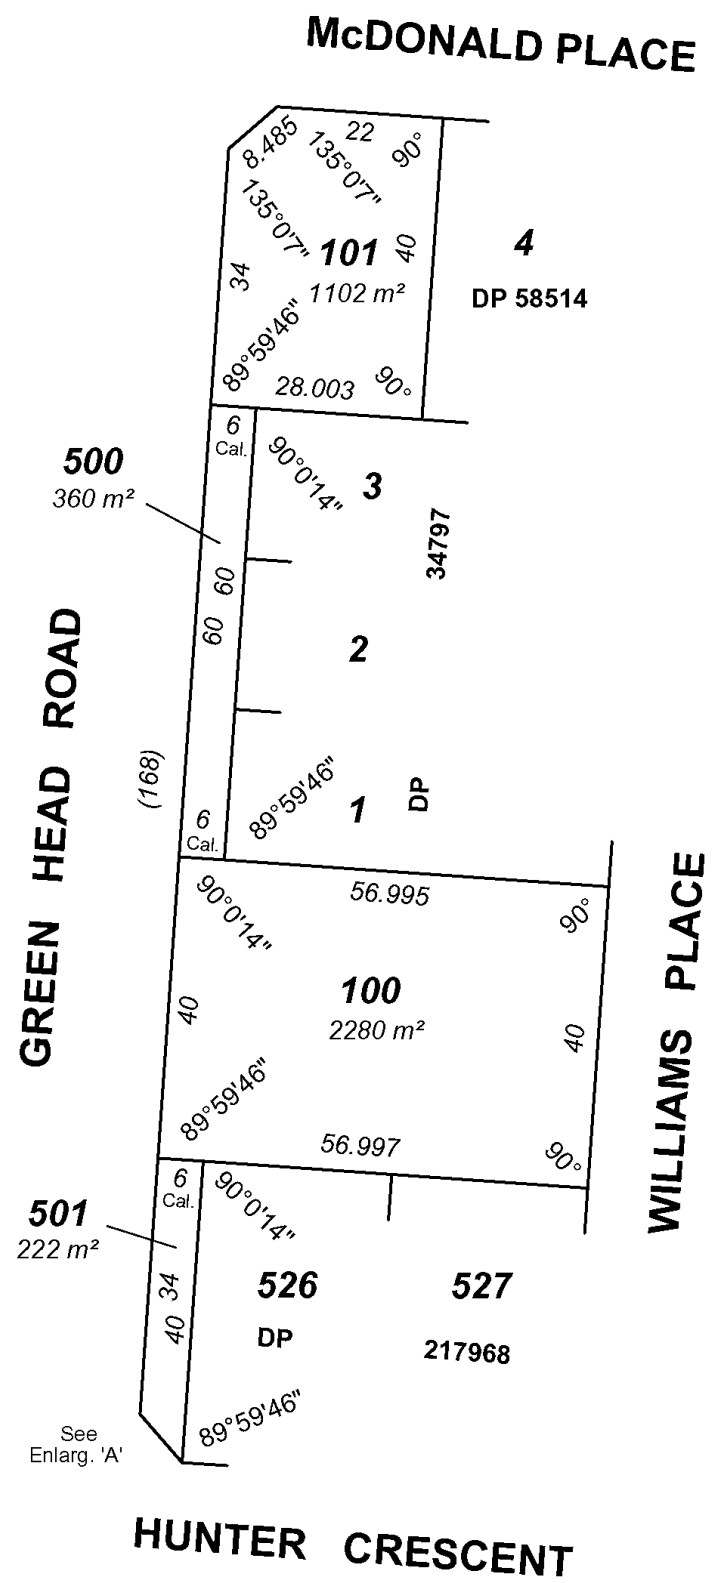

COMPILED FROM DP217968 & FIELDBOOK A.G. THOMPSON 185  
CALCULATED DIMENSIONS DERIVED IN ACCORDANCE WITH EXECUTIVE MINUTE 10/92.

LOT	FORMER PI / TENURE	ON PLAN / DIAGRAM	TITLE
100	LOT 525	DP 217968	2004 - 567
	PT LOT 524 (R42122)		LR 3091 - 811
101	LOT 515		2070 - 430
	PT LOT 524 (R42122)		LR 3091 - 811
500	PT LOT 524 (R42122)		LR 3091 - 811
501	PT LOT 524 (R42122)		LR 3091 - 811

INTERESTS AND NOTIFICATIONS

SUBJECT	PURPOSE	STATUTORY REFERENCE	ORIGIN	LAND BURDENED	BENEFIT TO	COMMENTS

APPROVED REG 21 (1)

30.5.2012

INSPECTOR OF PLANS & SURVEYS DATE AUTHORIZED LAND OFFICER