

STRATA PLAN EXAMPLE 34

SHEET 1 OF 1 SHEET

TENURE TYPE Freehold

PLAN OF

CERTIFICATE OF TITLE

LOCAL GOVERNMENT

FIELD RECORD

NAME OF SCHEME

ADDRESS OF PARCEL

SCHEME BY-LAWS NO

SURVEY CERTIFICATE - Regulation 54

I hereby certify that this plan is accurate and is a correct representation of the -

(a) *Survey; and /or

(b) *Calculations from measurements recorded in the field records,

* delete if inapplicable

undertaken for the purposes of this plan and that it complies with the relevant written law(s) in relation to which it is lodged.

LICENSED SURVEYOR DATE

EXAMINED DATE

ENDORSEMENT CERTIFICATE

WAPC Ref:
Strata Titles Act 1985 - Section 15(4)

CERTIFICATE ENDORSING STRATA PLAN OR AMENDMENT OF A STRATA PLAN BY WESTERN AUSTRALIAN PLANNING COMMISSION

It is hereby certified that the unconditional approval of the subdivision has been granted by the Western Australian Planning Commission pursuant to section 15(4) of the Strata Titles Act 1985.

FOR THE WESTERN AUSTRALIAN PLANNING COMMISSION DATE

IN ORDER FOR DEALINGS

SUBJECT TO

FOR REGISTRAR OF TITLES DATE

PLAN APPROVED



INSPECTOR OF PLANS AND SURVEYS DATE
(S. 18 Licensed Surveyors Act 1909)

REGISTERED

APPLICATION

DATE REGISTRAR OF TITLES SEAL

VER.	AMENDMENT	AUTHORISED BY	DATE

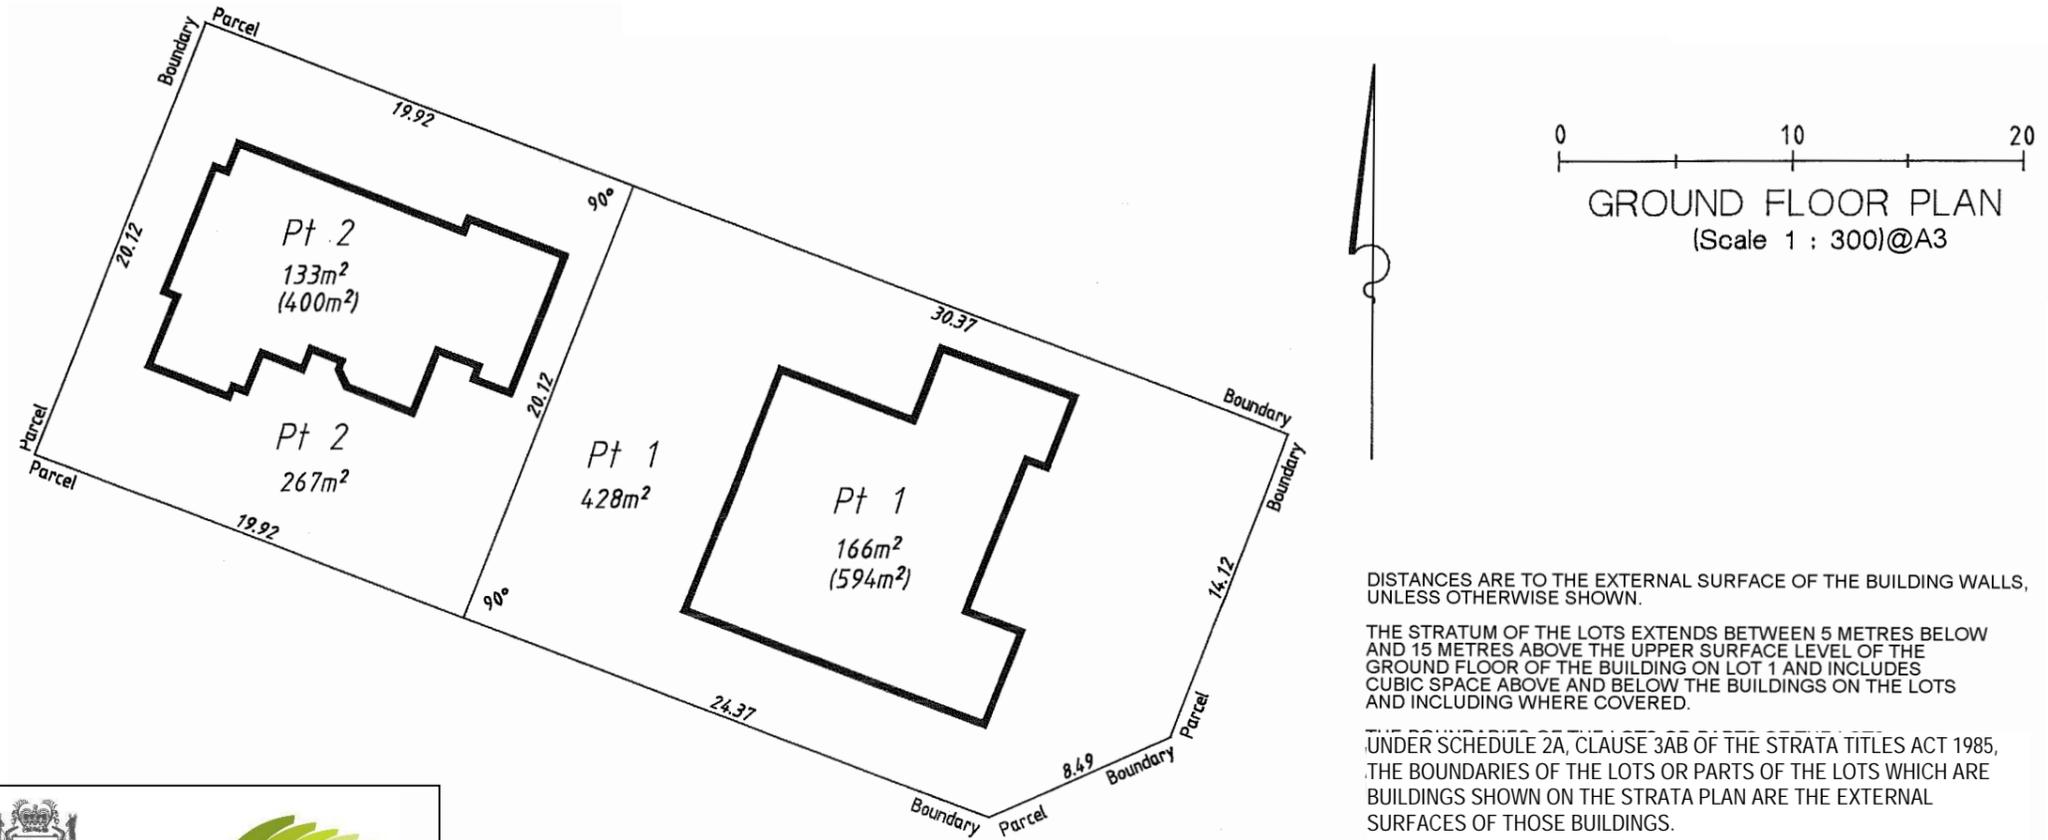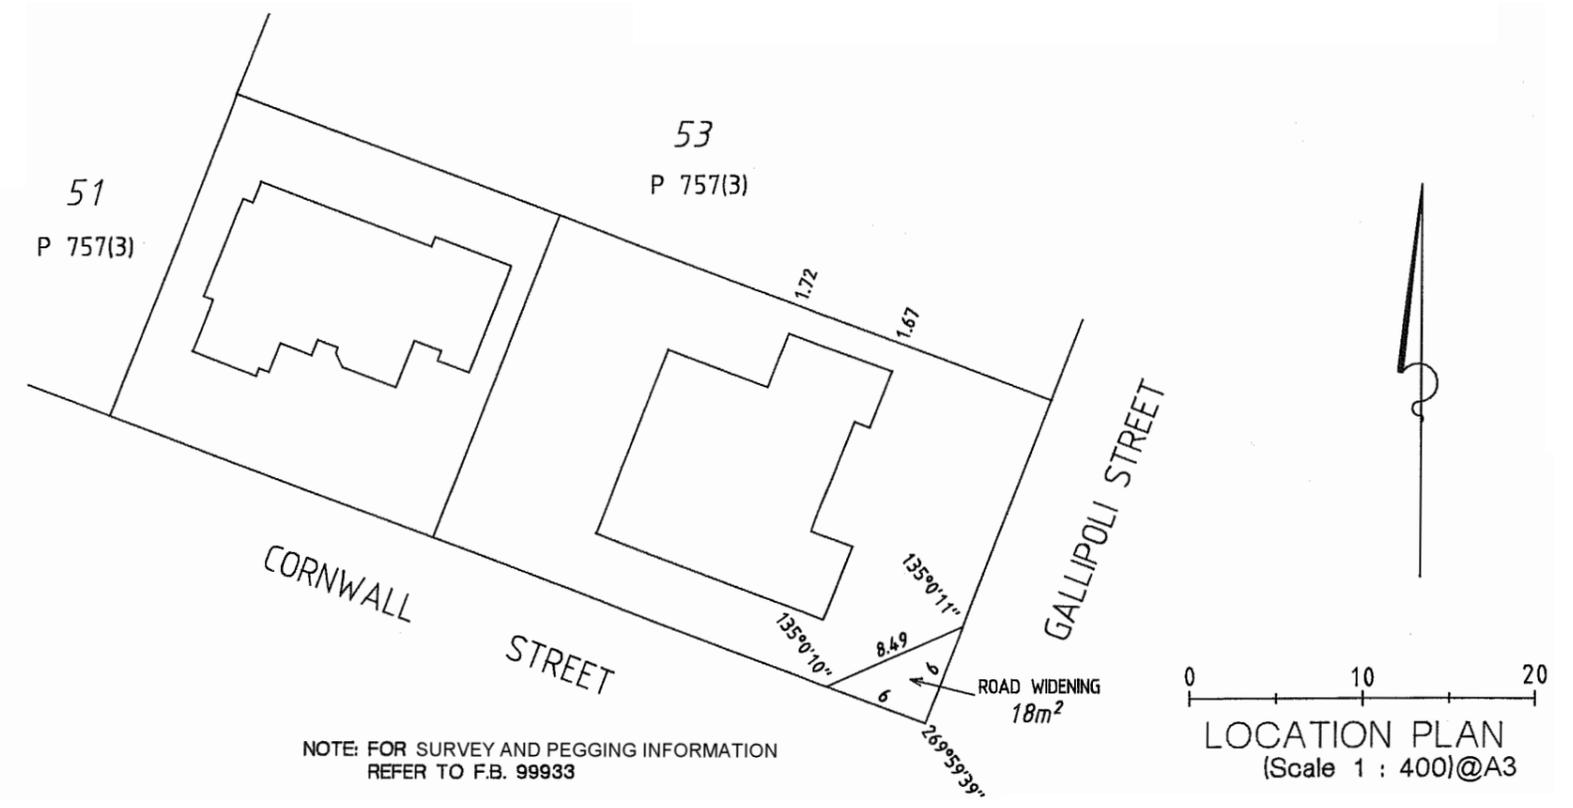

HELD BY LANDGATE IN DIGITAL FORMAT ONLY