


VER.	AMENDMENT	AUTHORISED BY	DATE

FOR INTEREST PURPOSES ONLY

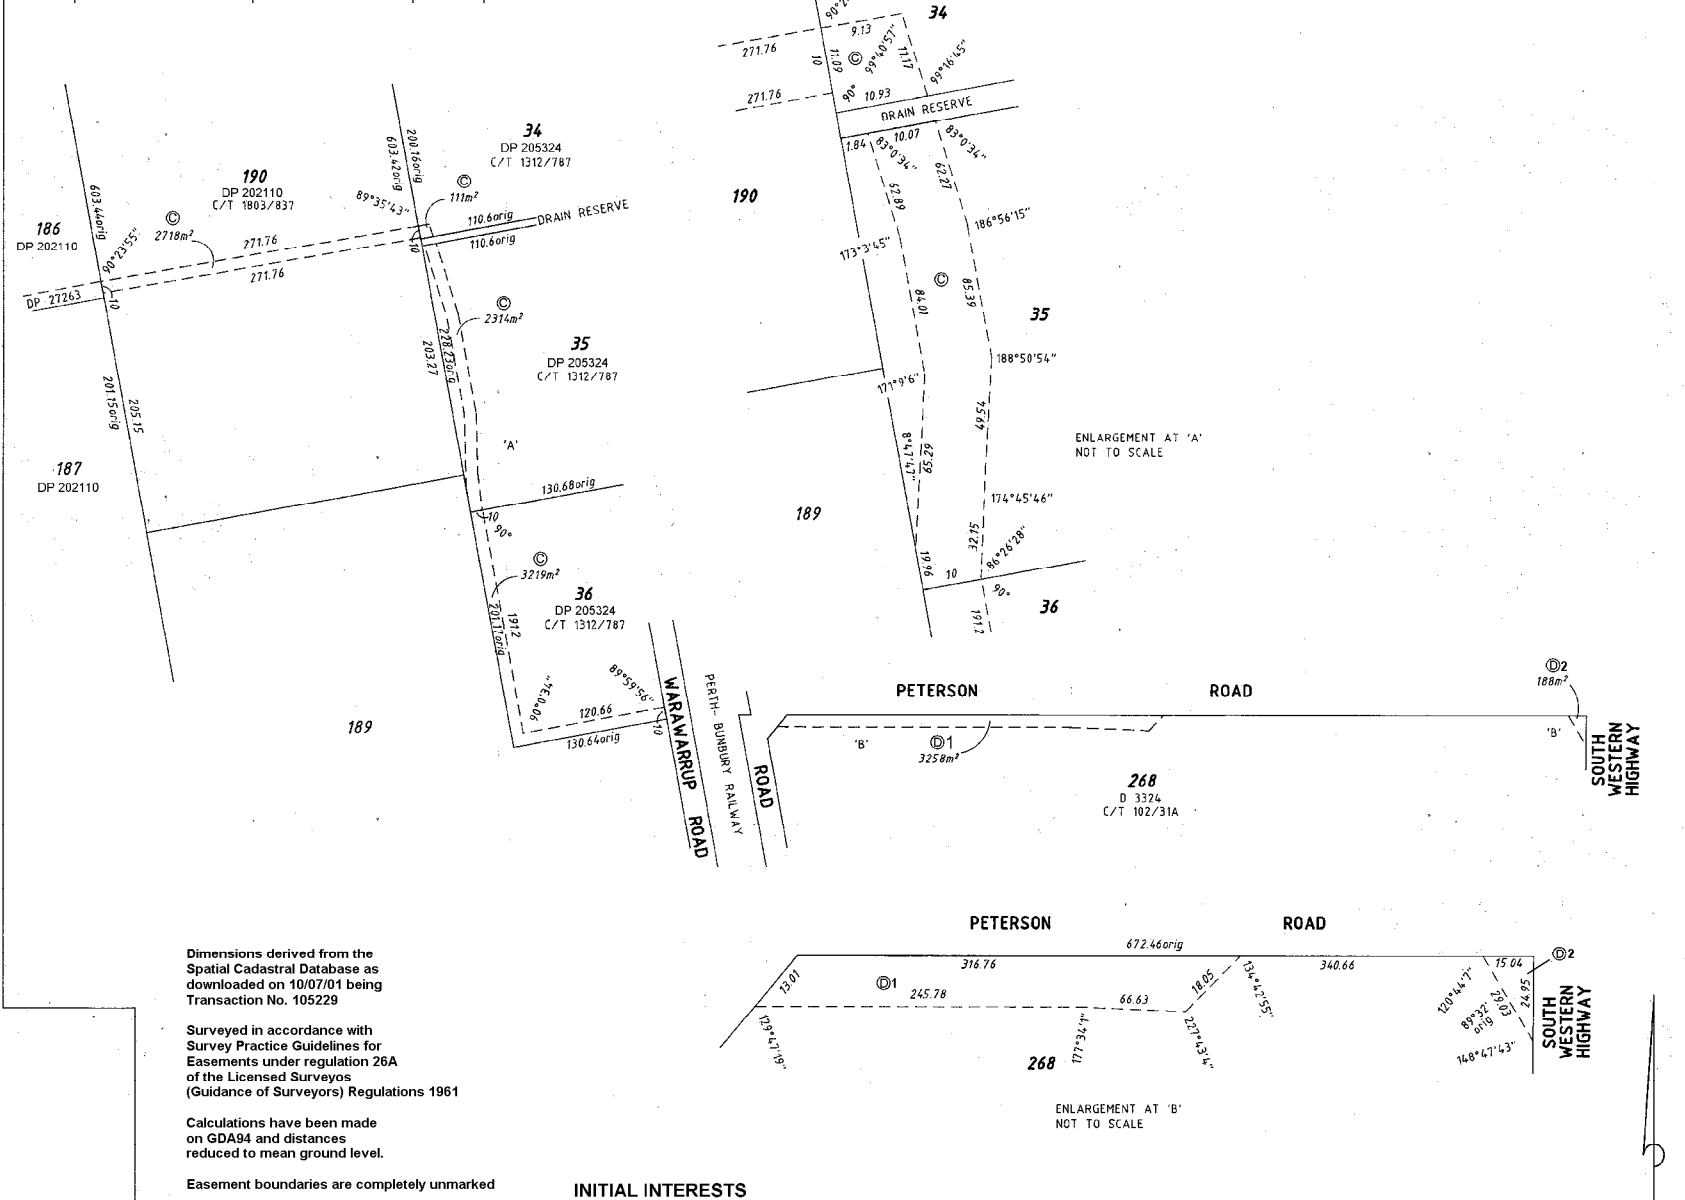

Dimensions derived from the Spatial Cadastral Database as downloaded on 10/07/01 being Transaction No. 105229

Surveyed in accordance with Survey Practice Guidelines for Easements under regulation 26A of the Licensed Surveyors (Guidance of Surveyors) Regulations 1961

Calculations have been made on GDA94 and distances reduced to mean ground level.

Easement boundaries are completely unmarked

INITIAL INTERESTS

SUBJECT	PURPOSE	STATUTORY REFERENCE	ORIGIN	LAND BURDENED	BENEFIT TO	COMMENTS
©	EASEMENT		DOC	LOT 34 ON DP 205324 LOT 35 ON DP 205324 LOT 36 ON DP 205324 LOT 190 ON DP 205324	SEE DOCUMENT	
Ⓛ1 & Ⓛ2	EASEMENT		DOC	LOT 268 ON D 3324	SEE DOCUMENT	

TYPE FREEHOLD		
PURPOSE INTEREST		
PLAN OF		
EASEMENT AND / OR OTHER INTERESTS OVER LOT 190 ON P202110, LOTS 34, 35 & 36 ON DP205324 & LOT 268 ON D3324		
DISTRICT WELLINGTON	SSA YES/NO	
TOWNSITE WARAWARRUP	FORMER TENURE	
FILE		
LOCAL AUTHORITY SHIRE OF HARVEY		
LOCALITY HARVEY	FIELD BOOK	
INDEX ON BG3(10) 4.5		
SCALE: 1 : 3000 @ A2		
ALL DISTANCES ARE IN METRES		
SURVEYOR'S CERTIFICATE - REG 54	SURVEYOR'S CERTIFICATE - Completed	
Licensed Surveyor	Date	
SURVEY FIRM		
LODGED	TYPE OF VALIDATION	APPROVED BY WESTERN AUSTRALIAN PLANNING COMMISSION
DATE	FULL AUDIT	FILE
FEE PAID	LEGAL COMPONENT	
ASSESS No.	DOCKET	
	CERTIFIED CORRECT	
	I.S.C.	
	F.S.C.	
IN ORDER FOR DEALINGS		
SUBJECT TO		
INSPECTOR OF PLANS & SURVEYS / AUTHORIZED LAND OFFICER		
APPROVED		
INSPECTOR OF PLANS & SURVEYS / AUTHORIZED LAND OFFICER		
 Landgate Western Australian Land Information Authority		
DEPOSITED PLAN		
EXAMPLE 80		
SHEET 1 OF 1		
VERSION 1		