



VER	AMENDMENT	AUTHORISED BY	DATE
2	AUDIT REQUIREMENTS	RASM	18.4.2012

LOT	FORMER TENURE	ON PLAN/DIA	TITLE
100	LOT 31	DP 222568	CT 1856/499
	LOT 556	THIS PLAN (INSET)	
101	LOT 25	DP 222567	CT 334/117
	LOT 555	THIS PLAN (INSET)	

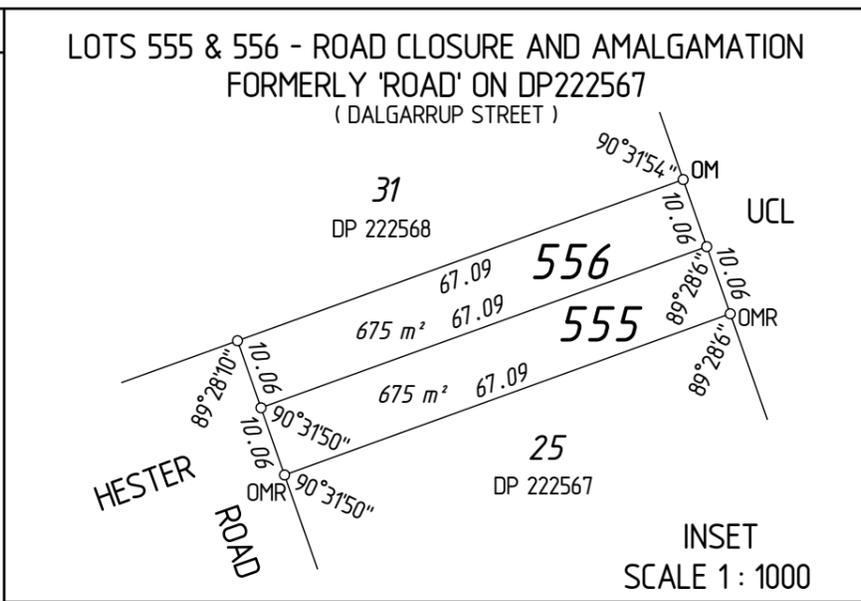

TYPE		FREEHOLD	
PURPOSE		CROWN LAND AMALGAMATION	
PLAN OF			
LOTS 100 AND 101			
		SSA YES/NO	
DISTRICT	NELSON	DPI FILE 00879-2009	
TOWNSITE	HESTER	(Job 093329)	
LOCAL AUTHORITY	SHIRE OF BRIDGETOWN-GREENBUSHES		
LOCALITY	HESTER		
FORMER TENURE	ON	FIELD BOOK	
SEE TABLE	INDEX	1174.89	
	BG29 (2) 32.08		

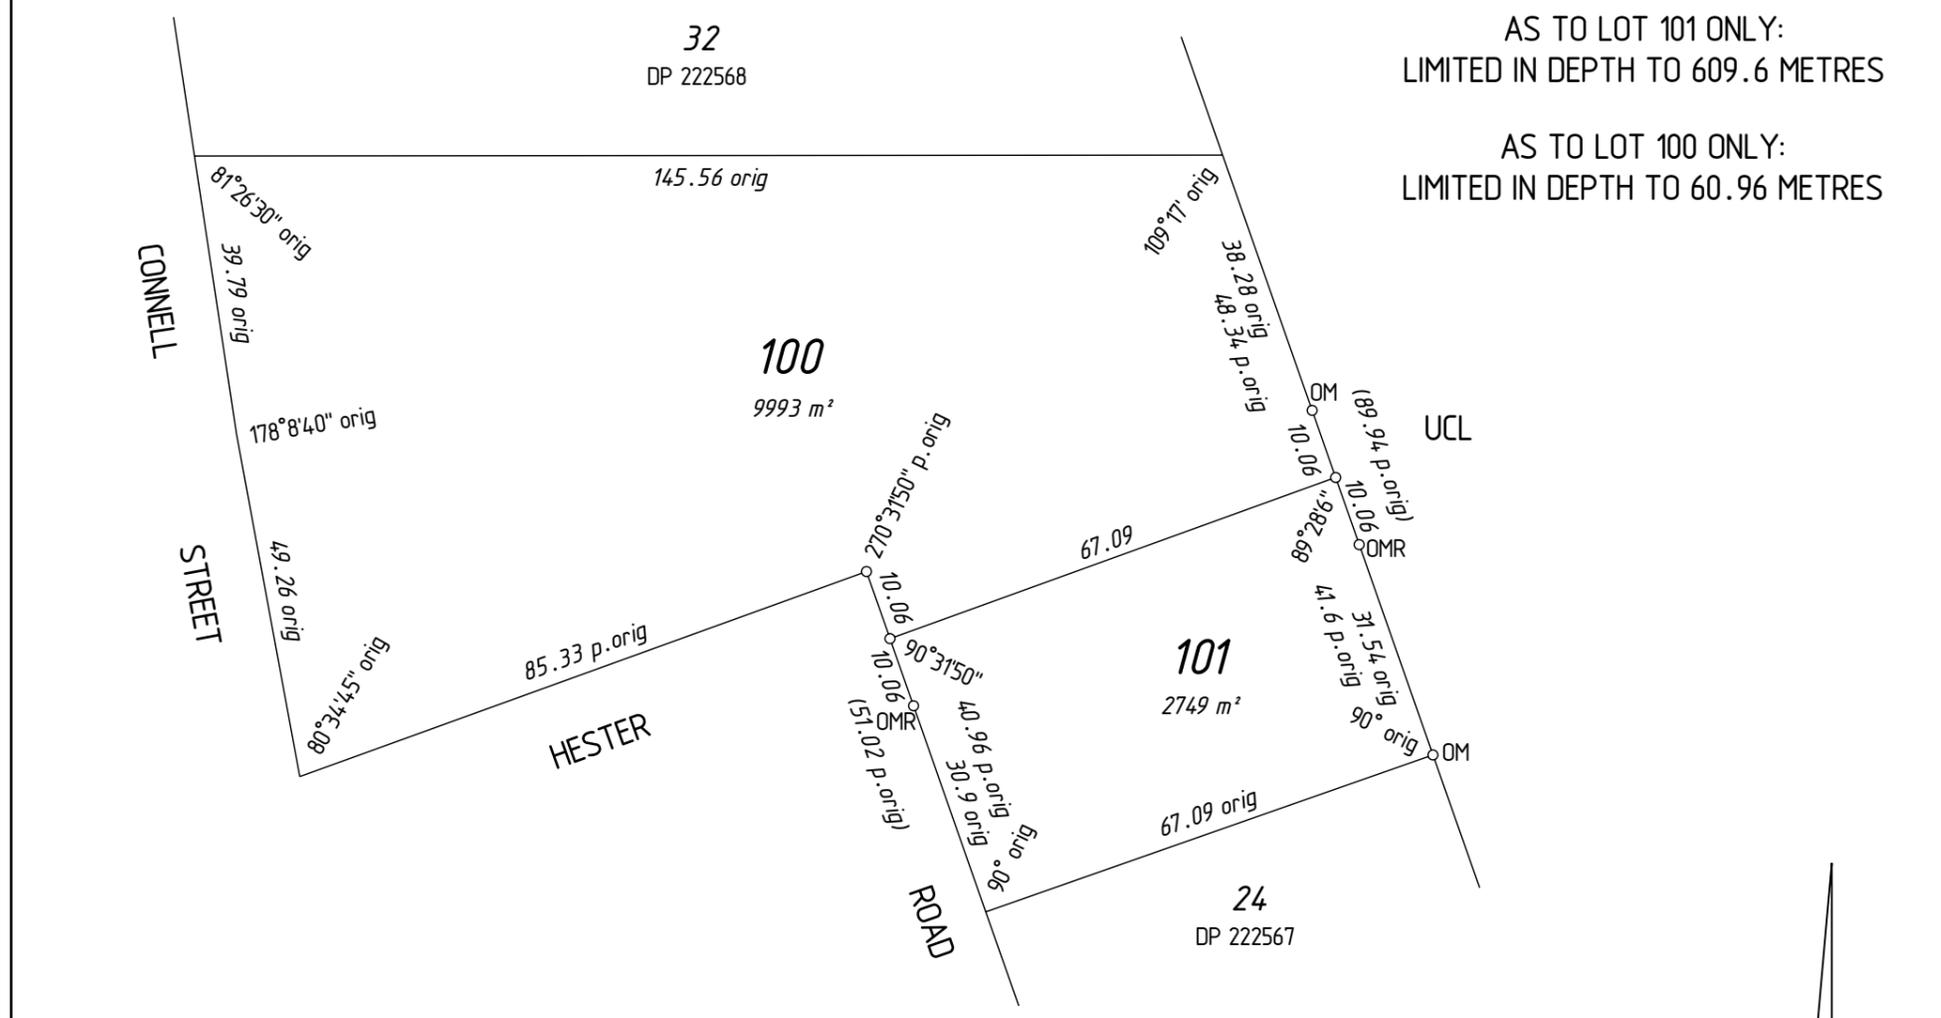

AS TO LOT 101 ONLY:
LIMITED IN DEPTH TO 609.6 METRES

AS TO LOT 100 ONLY:
LIMITED IN DEPTH TO 60.96 METRES

SCALE: 1 : 1000 @A3
ALL DISTANCES ARE IN METRES

SURVEYOR'S CERTIFICATE - Reg 54	SURVEYOR'S CERTIFICATE - Compiled
I, _____ hereby certify that this plan is accurate and is a correct representation of the - (a) *survey, and/or (b) *calculations from measurements, [*delete if inapplicable] undertaken for the purposes of this plan and that it complies with the relevant written law(s) in relation to which it is lodged.	I, _____ hereby certify that this compiled plan (a) is a correct and accurate representation of the survey(s) of the subject land; and (b) is in accordance with the relevant law in relation to which it is lodged.
Licensed Surveyor _____ Date _____	Licensed Surveyor _____ Date _____

LODGED	TYPE OF VALIDATION
DATE	FULL AUDIT
	LEGAL COMPONENT
FEE PAID	DOCKET
	CERTIFIED CORRECT
ASSESS No.	I.S.C.
	F.S.C.

SURVEY FIRM
APPROVED BY
WESTERN AUSTRALIAN PLANNING COMMISSION
FILE
EXEMPT FROM WAPC APPROVAL
DELEGATED UNDER S.16 P&D ACT 2005
DATE

IN ORDER FOR DEALINGS
SUBJECT TO
ROAD CLOSURE
AMALGAMATION ORDER
FOR INSPECTOR OF PLANS & SURVEYS
AUTHORIZED LAND OFFICER
DATE

DEPOSITED PLAN

EXAMPLE 99

SHEET 1 OF 1
VERSION 2

INTERESTS AND NOTIFICATIONS						
SUBJECT	PURPOSE	STATUTORY REFERENCE	ORIGIN	LAND BURDENED	BENEFIT TO	COMMENTS

APPROVED	DATE
INSPECTOR OF PLANS & SURVEYS	DATE
AUTHORIZED LAND OFFICER	